



A: Nepárny rad

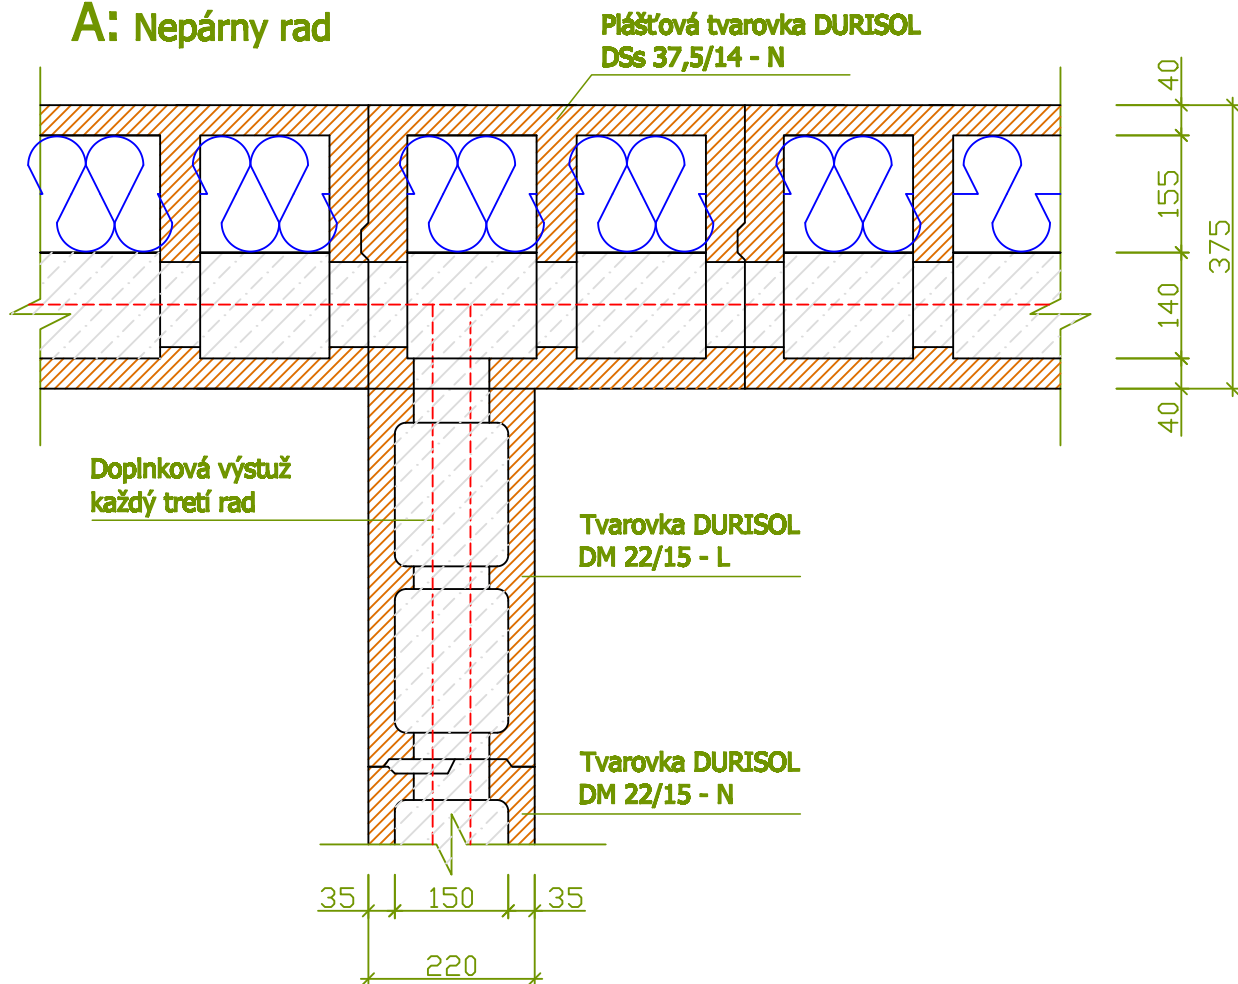

B: Párny rad

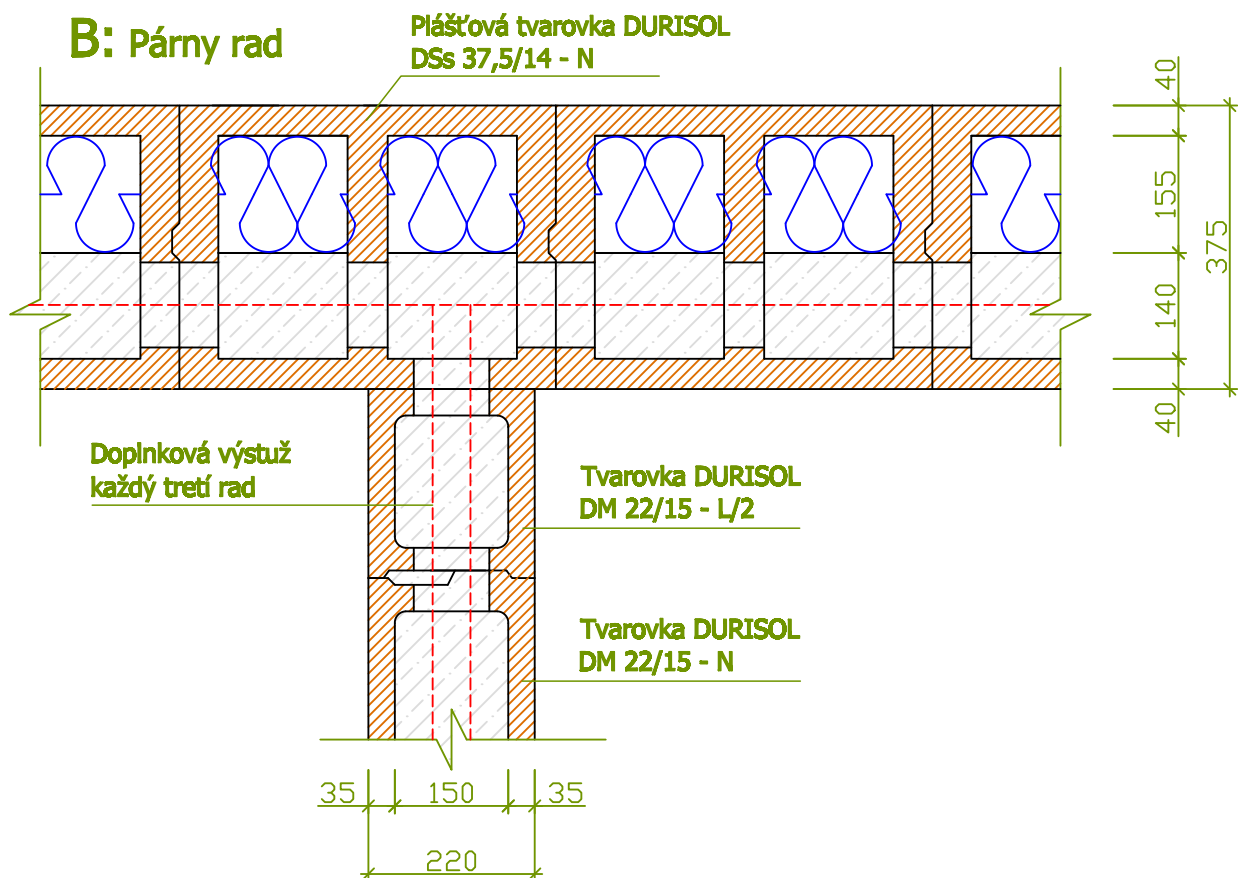

NAPOJENIE STENY

Napojenie tvaroviek DS 37,5/14 , a
tvaroviek DM 22/15

DURISOL-STAV spol. s r.o., Pribylinská 3, 831 04 Bratislava
tel.: +421 2 448 88 846, +421 2 446 46 582
tel./fax: +421 2 448 88 461
http: www.durisol.sk, mail: info@durisol.sk

FORMÁT

A4

MIERKA

1:10